



RUNWAY 17-35 & RUNWAY 12-30 CENTERLINE PROFILE DRAWING


RUNWAY 17-35 PLAN VIEW

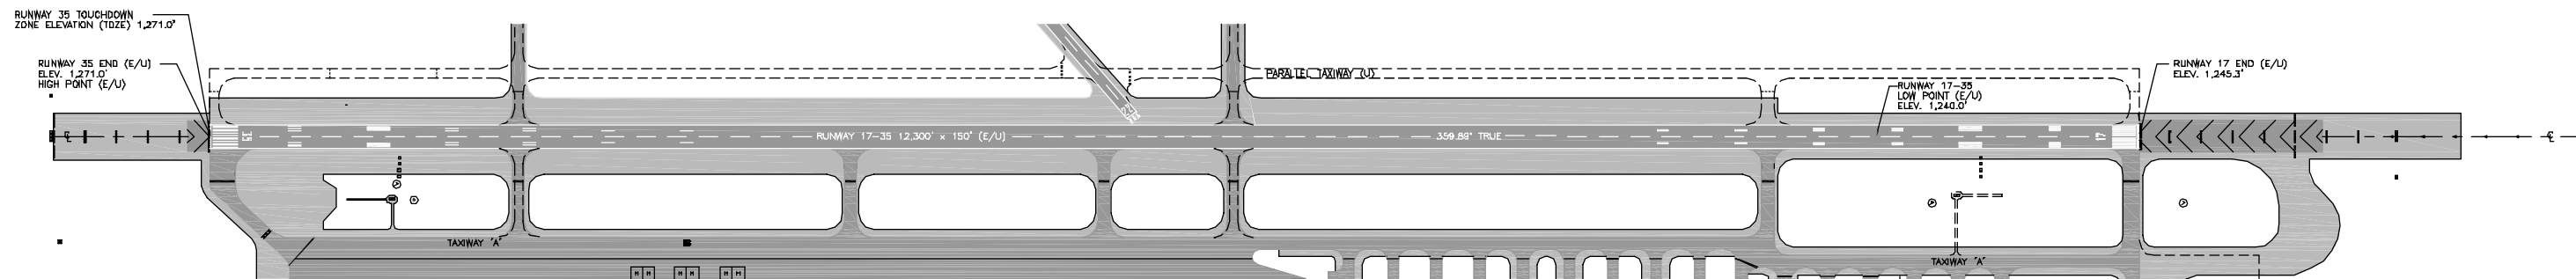




RUNWAY 17-35 PROFILE VIEW

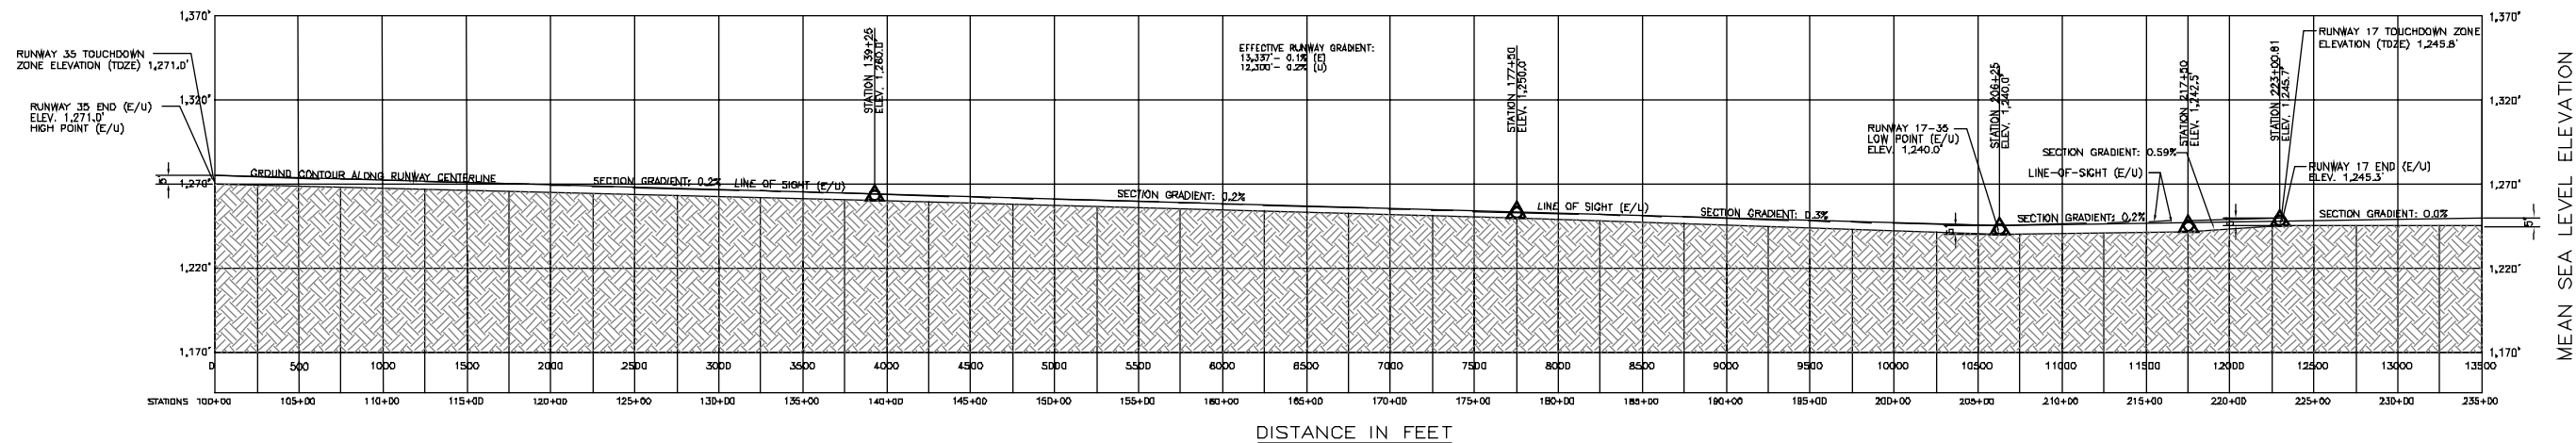

RUNWAY 12-30 PLAN VIEW

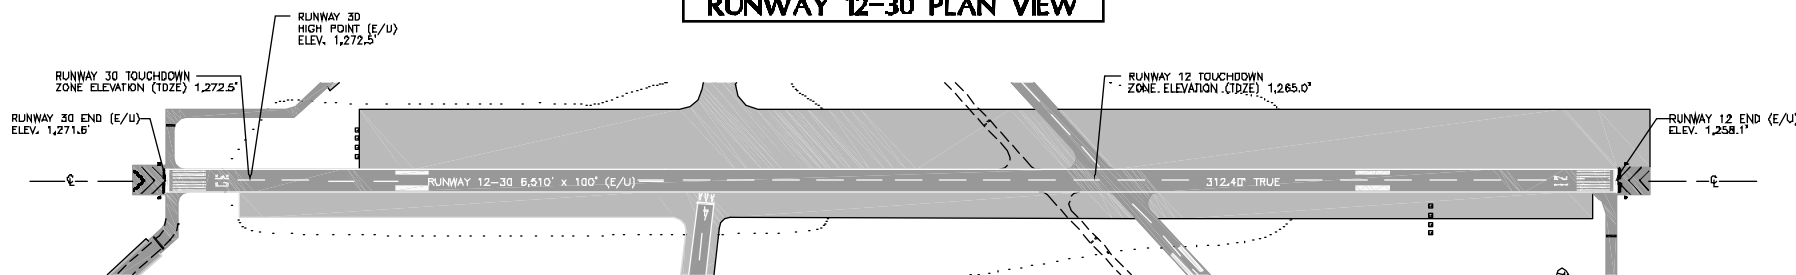

RUNWAY 12-30 PROFILE VIEW

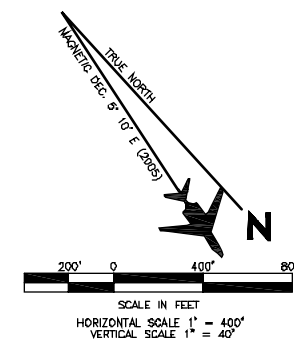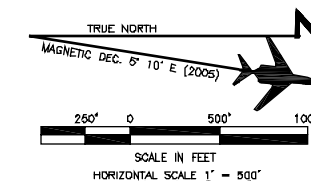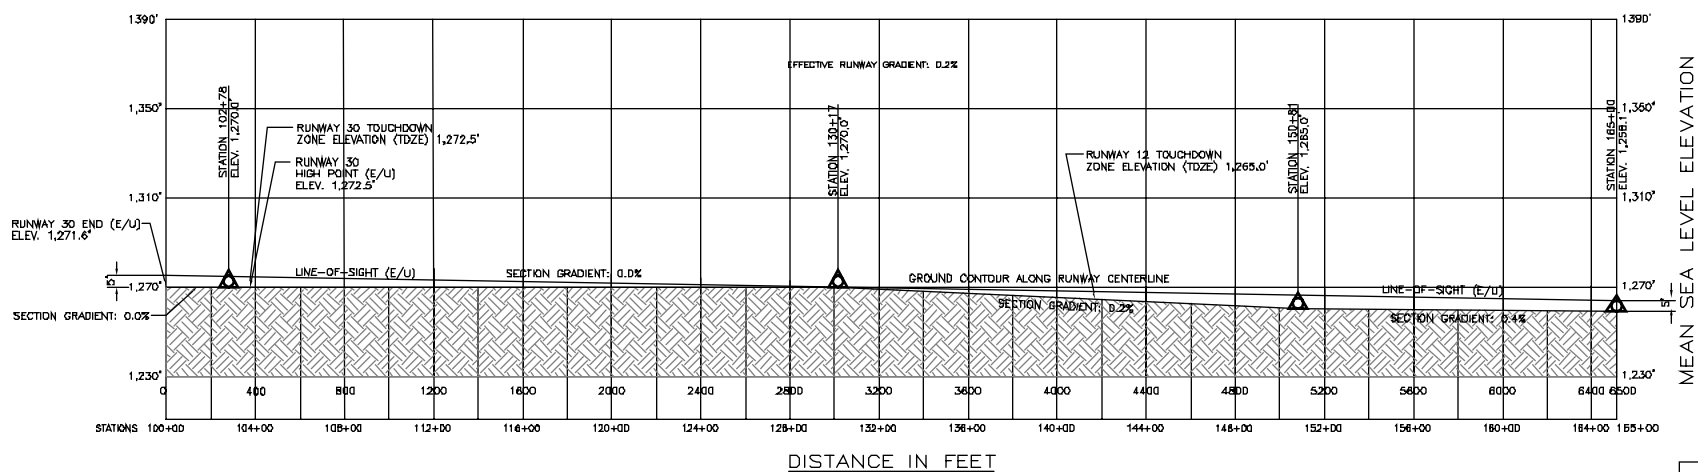

GENERAL NOTES
CURRENTLY, A LINE-OF-SIGHT DEFICIENCY EXISTS BETWEEN STATIONS 128+00 AND 152+00 FOR THE SECONDARY RUNWAY 12-30. THEREFORE, A FUTURE RUNWAY RECONSTRUCTION PROJECT IN THE AFFECTED RUNWAY AREA IS RECOMMENDED TO INCREASE THE LINE-OF-SIGHT VISIBILITY, AS WELL AS TO ADHERE TO RUNWAY DESIGN STANDARDS AND CRITERIA.

SALINA AIRPORT AUTHORITY (SAA)
SALINA, KANSAS
SALINA MUNICIPAL AIRPORT
RUNWAY 17-35 & RUNWAY 12-30
CENTERLINE PROFILE DRAWING

JOB NO. 2004-0310.01	DESIGNED BY: MAW	DATE: 06/05/06	REVISIONS:
DRAWING NO. THIRTEEN	DRAWN BY: MAW	DATE: 06/05/06	
SCALE AS SHOWN	CHECKED BY: BCW	DATE: 06/05/06	
SHEET: 13	BUCHER, WILLIS & RATLIFF CORPORATION		
OF 20	805 E. 104TH ST., SUITE 200, HAWKSBY CITY, MO 64110-5401 816.786.8278		