


RUNWAY 4-22 & RUNWAY 18-36 CENTERLINE PROFILE DRAWING


RUNWAY 4-22 PLAN VIEW






RUNWAY 4-22 PROFILE VIEW

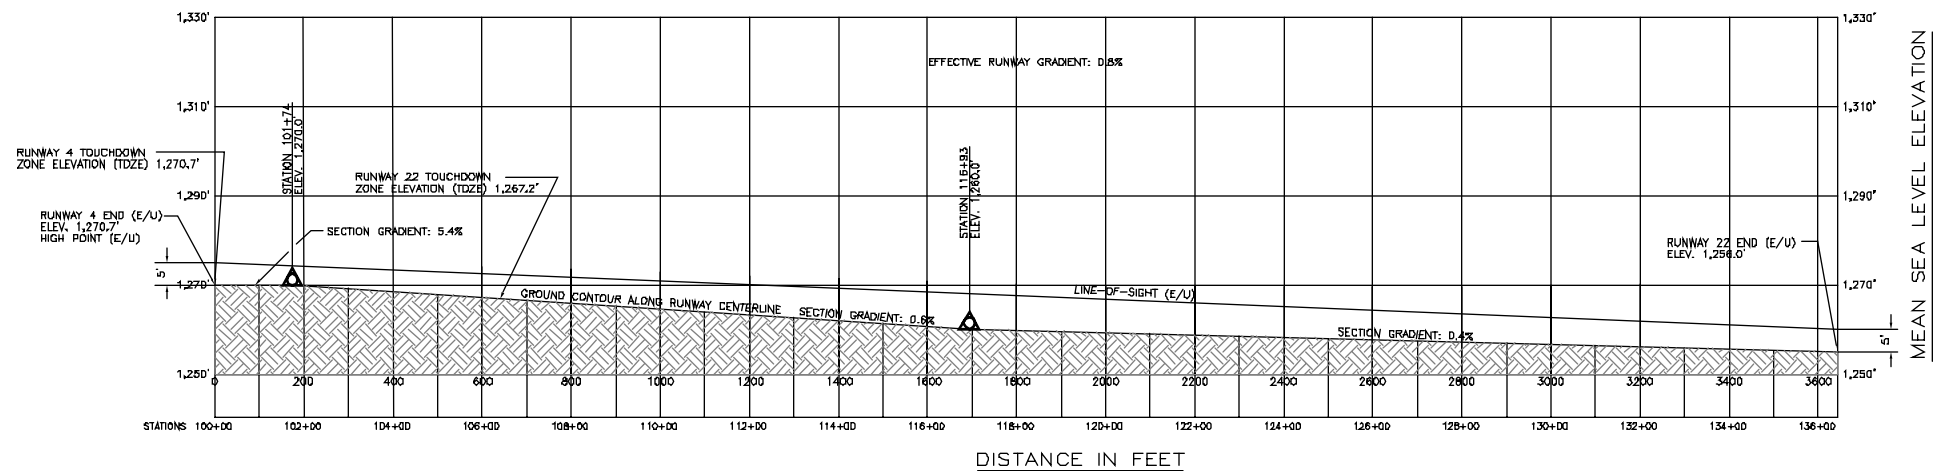

RUNWAY 18-36 PLAN VIEW

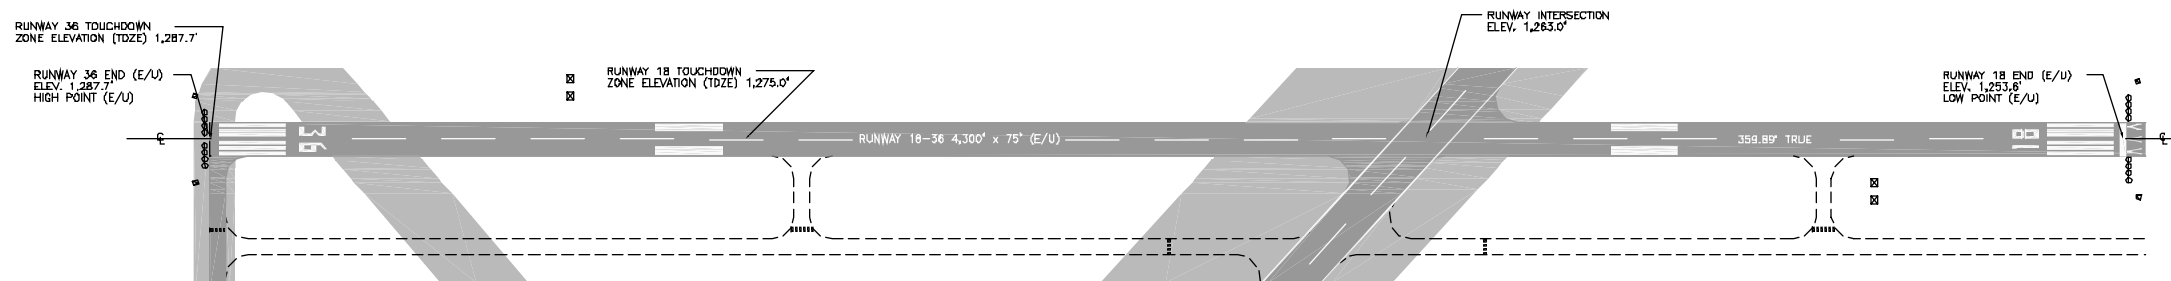

RUNWAY 18-36 PROFILE VIEW

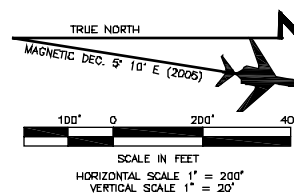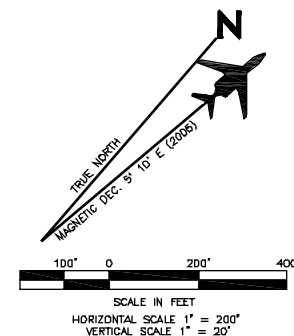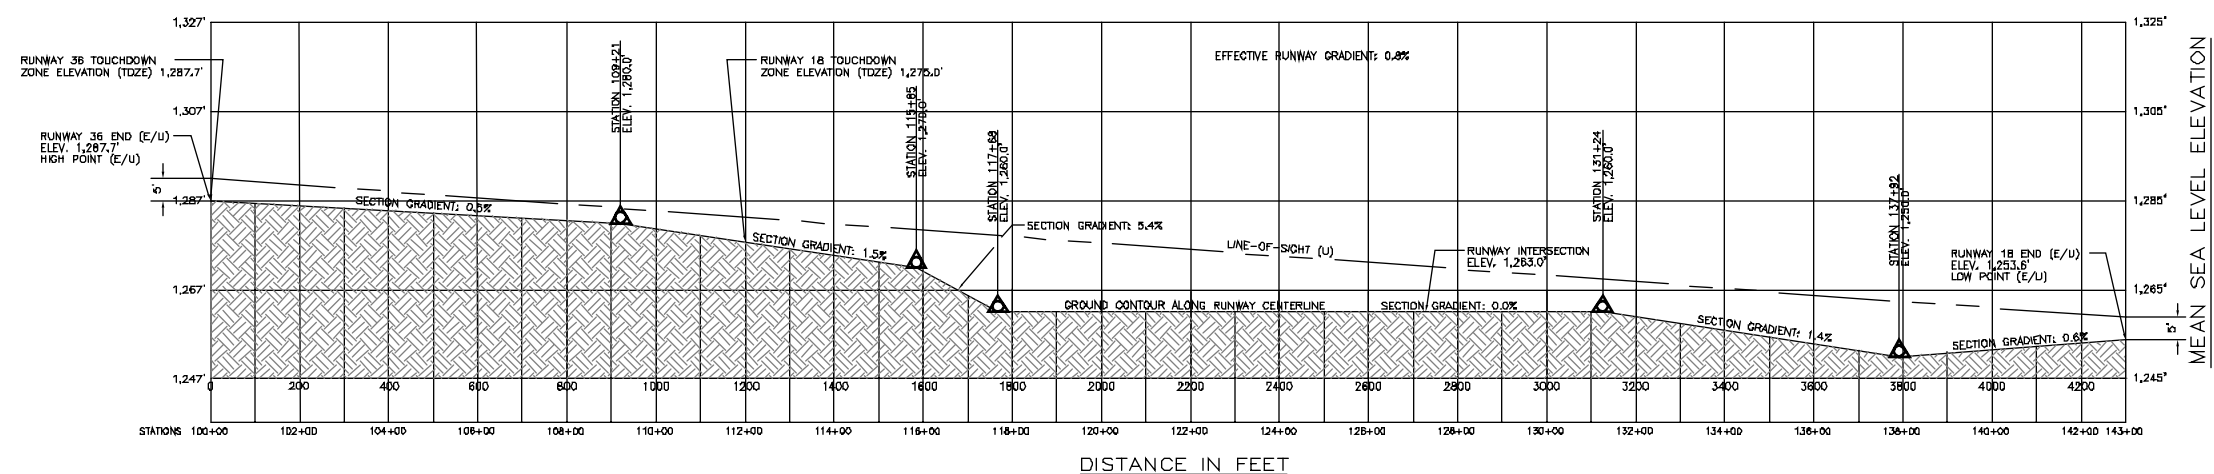

SALINA AIRPORT AUTHORITY (SAA)
SALINA, KANSAS
SALINA MUNICIPAL AIRPORT
RUNWAY 4-22 & RUNWAY 18-36
CENTERLINE PROFILE DRAWING

JOB NO. 2004-0310.01	DESIGNED BY: MAW	DATE: 06/05/06	REVISIONS:
DRAWING NO. FOURTEEN	DRAWN BY: MAW	DATE: 06/05/06	
SCALE AS SHOWN	CHECKED BY: BCW	DATE: 06/05/06	
SHEET: 14	BUCHER, WILLIS & RATLIFF CORPORATION <small>805 E. 104TH ST., SUITE 200, HAWKSBURG, MO 64110-1541 816.279.8278</small>		
OF 20	KANSAS • MISSOURI • TEXAS • COLORADO • WASHINGTON • OKLAHOMA		