


LAND USE DRAWING

LAND USE LEGEND	
	PUBLIC AND QUASI-PUBLIC
	INDUSTRIAL
	LIGHT INDUSTRIAL/BUSINESS PARK
	COMMERCIAL- RETAIL
	RESIDENTIAL- HIGH DENSITY
	AIRPORT MOVEMENT AREA (AMA) (E/U)
	AIRPORT OPERATIONS AREA (AOA) (E/U)
	PL (E/U)
	BRL (E/U)
	CRL (E)
	CRL (U)
	RVZ (E/U)

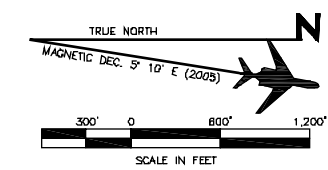


AIRPORT ZONING ORDINANCES/STATUTES

THE CITY OF SALINA ADOPTED THE SALINA MUNICIPAL AIRPORT ZONING ORDINANCE (ORD. NO. 92-9534, SECT. 1, 9-21-92), WHILE SALINE COUNTY ALSO ADOPTED THE APPENDIX A- ZONING AND MASTER PLAN RESOLUTION (AMENDMENT NO. 1, 12-10-91, RES. NO. 1254-4, 9-14-93) BASED UPON FAR PART 77 TO REGULATE AND RESTRICT THE HEIGHT OF STRUCTURES, OBSTRUCTIONS, AND OBJECTS OF NATURAL GROWTH, TO ASSURE THE RIGHT-OF-FLIGHT OF AIRCRAFT, AND TO REGULATE THE LAND USES ADJACENT TO AND IN THE VICINITY OF THE SALINA MUNICIPAL AIRPORT.

APPENDIX A- ZONING AND MASTER PLAN RESOLUTION

THE FOLLOWING SECTIONS ARE WITHIN THE FLIGHT PATH OF THE SALINA AIRPORT AND ALL CONSTRUCTION AND DEVELOPMENT IS SUBJECT TO CONDITIONAL USE PERMIT IN ACCORDANCE WITH SECTION 13.05 [13.06]. (AMEND. NO. 1, 12-10-91; RES. NO. 1254-6, 2-14-95; AMEND. 1254-17, 6-20-00; AMEND. 1254-18, 11-28-00)

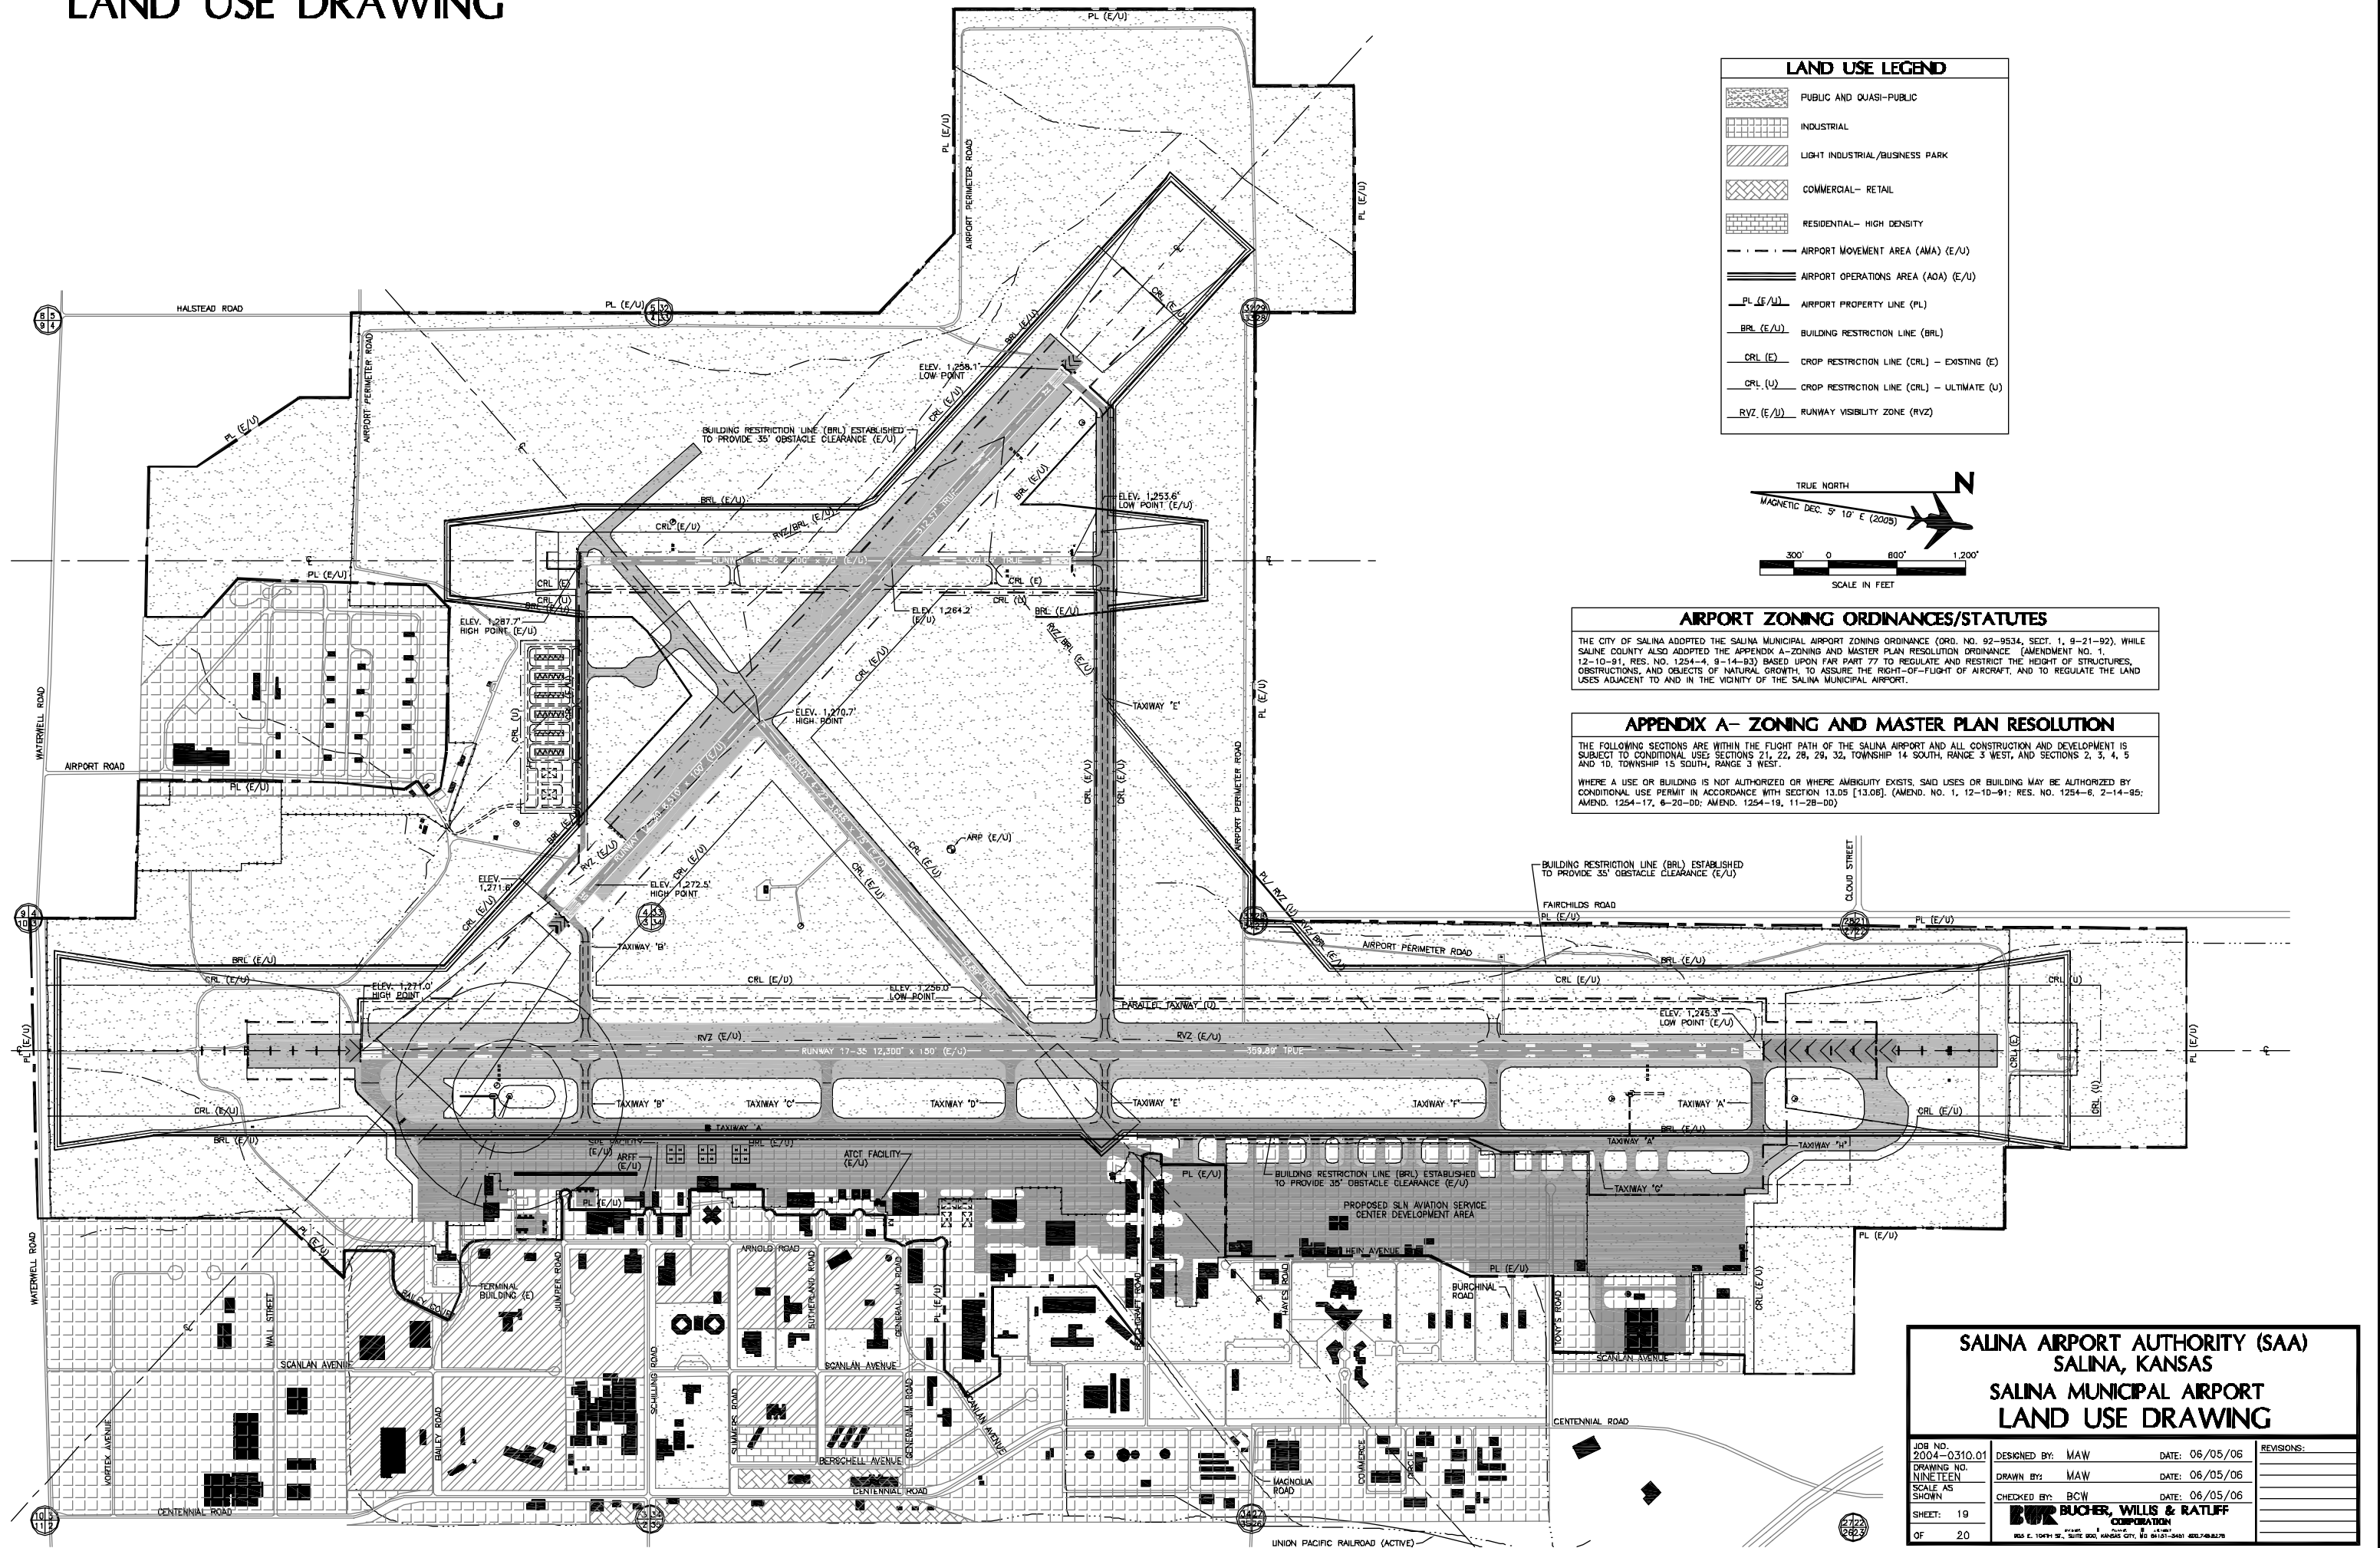

SALINA AIRPORT AUTHORITY (SAA) SALINA, KANSAS SALINA MUNICIPAL AIRPORT LAND USE DRAWING

JOB NO. 2004-0310.01	DESIGNED BY: MAW	DATE: 06/05/06	REVISIONS:
DRAWING NO. NINETEEN	DRAWN BY: MAW	DATE: 06/05/06	
SCALE AS SHOWN	CHECKED BY: BCW	DATE: 06/05/06	
SHEET: 19	 BUCHER, WILLIS & RATLIFF CORPORATION <small>REG. U.S. PATENT & TRADEMARK OFFICE, U.S. PATENT & TRADEMARK OFFICE, U.S. PATENT & TRADEMARK OFFICE</small>		
OF 20			