


EXHIBIT 'A' PROPERTY MAP

ULTIMATE AIRPORT PROPERTY ACQUISITION TABLE				
TRACT	ACREAGE	DESCRIPTION OF ACQUISITION	PROPERTY OWNER/ INTEREST	USE/FUNCTION
U-1	1.633	FEE SIMPLE OWNERSHIP	PROPERTY OWNER INFORMATION UNKNOWN AT THIS TIME	RYZ/BRL
TOTAL	1.633			


SOURCE: SALINA MUNICIPAL AIRPORT PROPERTY INFORMATION DERIVED FROM THE SALINA AIRPORT AUTHORITY OWNERSHIP MAP DATED 04/29/98. SCHILLING SUBDIVISION METES AND BOUNDS INFORMATION DERIVED FROM CITY OF SALINA SUBDIVISION PLAT MAPS DATED 06/24/88.

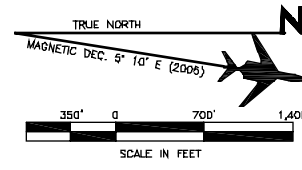

LEGEND	
PL (E)	AIRPORT PROPERTY LINE-EXISTING (E)
---	PROPERTY TRACT BOUNDARIES
///	AVIGATION EASEMENTS (E/U)
...	ACQUIRED THROUGH GSA QUIT CLAIM DEED
XXXX	ACQUIRED THROUGH AIP FUNDING GRANTS-IN-AID

SAA AIRPORT PROPERTY INFORMATION TABLE

AIRPORT/AIRFIELD							
TRACT	ACREAGE	DESCRIPTION OF ACQUISITION	PROPERTY OWNER/ INTEREST	USE/FUNCTION	FEDERAL GRANT NUMBER	BOOK & PAGE NUMBER	ACQUISITION DATE
1	1,205.737	FEE-SIMPLE OWNERSHIP	SALINA AIRPORT AUTHORITY (SAA)	AIRPORT	GSA QUIT CLAIM DEED	BK. 267, PGS. 454-67	14-SEP-68
1A	774.671	FEE-SIMPLE OWNERSHIP	SALINA AIRPORT AUTHORITY (SAA)	AIRPORT	GSA QUIT CLAIM DEED	BK. 304, PGS. 85-90	24-MAY-74
2	6.170	AVIGATION EASEMENT	SALINA AIRPORT AUTHORITY (SAA)	RNY 35 END	GSA QUIT CLAIM DEED	BK. 267, PG. 457	14-SEP-68
3	147.650	AVIGATION EASEMENT	SALINA AIRPORT AUTHORITY (SAA)	RNY 35 END	GSA QUIT CLAIM DEED	BK. 267, PG. 457	14-SEP-68
4	0.930	AVIGATION EASEMENT	SALINA AIRPORT AUTHORITY (SAA)	RNY 17 END	GSA QUIT CLAIM DEED	BK. 267, PG. 458	14-SEP-68
5	0.930	AVIGATION EASEMENT	SALINA AIRPORT AUTHORITY (SAA)	RNY 17 END	GSA QUIT CLAIM DEED	BK. 267, PG. 458	14-SEP-68
6	2.520	AVIGATION EASEMENT	SALINA AIRPORT AUTHORITY (SAA)	RNY 17 END	GSA QUIT CLAIM DEED	BK. 267, PG. 458	14-SEP-68
7	2.330	AVIGATION EASEMENT	SALINA AIRPORT AUTHORITY (SAA)	RNY 17 END	GSA QUIT CLAIM DEED	BK. 267, PG. 459	14-SEP-68
8	13.840	AVIGATION EASEMENT	SALINA AIRPORT AUTHORITY (SAA)	RNY 17 END	GSA QUIT CLAIM DEED	BK. 267, PG. 459	14-SEP-68
9	17.390	AVIGATION EASEMENT	SALINA AIRPORT AUTHORITY (SAA)	RNY 17 END	GSA QUIT CLAIM DEED	BK. 267, PG. 480	14-SEP-68
10	144.170	AVIGATION EASEMENT	SALINA AIRPORT AUTHORITY (SAA)	RNY 17 END	GSA QUIT CLAIM DEED	BK. 267, PG. 480	14-SEP-68
11	16.947	AVIGATION EASEMENT	SALINA AIRPORT AUTHORITY (SAA)	RNY 17 END	GSA QUIT CLAIM DEED	BK. 267, PG. 480	14-SEP-68
17	43.240	FEE-SIMPLE OWNERSHIP	SALINA AIRPORT AUTHORITY (SAA)	RNY 35 RPZ	AIP-20-0072-12	BK. 374, PG. 294	14-SEP-95
18	34.650	FEE-SIMPLE OWNERSHIP	SALINA AIRPORT AUTHORITY (SAA)	RNY 35 RPZ	AIP-20-0072-12	BK. 374, PG. 502	15-SEP-95
19	74.400	FEE-SIMPLE OWNERSHIP	SALINA AIRPORT AUTHORITY (SAA)	RNY 17 RPZ	AIP-20-0072-12	BK. 374, PGS. 818-21	20-OCT-95
20	10.200	FEE-SIMPLE OWNERSHIP	SALINA AIRPORT AUTHORITY (SAA)	RNY 17 RPZ	AIP-20-0072-12	BK. 374, PGS. 812-17	20-OCT-95
21	6.887	AVIGATION EASEMENT	SALINA AIRPORT AUTHORITY (SAA)	RNY 35 RPZ	N/A	BK. 1042, PGS. 844-48	21-APR-03
ACRES (AIRPORT)	2,501.922						
SUB. BLOCK LOT							
SS #3 BLK 1 LOT 1	2.283	FEE-SIMPLE OWNERSHIP	SALINA AIRPORT AUTHORITY (SAA)	AIRPORT	GSA QUIT CLAIM DEED	BK. 267, PGS. 454-67	14-SEP-68
SS #4 BLK 1 LOT 1	31.387	FEE-SIMPLE OWNERSHIP	SALINA AIRPORT AUTHORITY (SAA)	AIRPORT	GSA QUIT CLAIM DEED	BK. 267, PGS. 454-67	14-SEP-68
SS #4 BLK 1 LOT 2	7.657	FEE-SIMPLE OWNERSHIP	SALINA AIRPORT AUTHORITY (SAA)	AIRPORT	GSA QUIT CLAIM DEED	BK. 267, PGS. 454-67	14-SEP-68
SS #4 BLK 1 LOT 3	2.380	FEE-SIMPLE OWNERSHIP	SALINA AIRPORT AUTHORITY (SAA)	AIRPORT	GSA QUIT CLAIM DEED	BK. 267, PGS. 454-67	14-SEP-68
SS #4 BLK 1 LOT 4	2.519	FEE-SIMPLE OWNERSHIP	SALINA AIRPORT AUTHORITY (SAA)	AIRPORT	GSA QUIT CLAIM DEED	BK. 267, PGS. 454-67	14-SEP-68
SS #4 BLK 1 LOT 5	6.214	FEE-SIMPLE OWNERSHIP	SALINA AIRPORT AUTHORITY (SAA)	AIRPORT	GSA QUIT CLAIM DEED	BK. 267, PGS. 454-67	14-SEP-68
SS #4 BLK 1 LOT 6	11.088	FEE-SIMPLE OWNERSHIP	SALINA AIRPORT AUTHORITY (SAA)	AIRPORT	GSA QUIT CLAIM DEED	BK. 267, PGS. 454-67	14-SEP-68
SS #4 BLK 1 LOT 7	1.631	FEE-SIMPLE OWNERSHIP	SALINA AIRPORT AUTHORITY (SAA)	AIRPORT	GSA QUIT CLAIM DEED	BK. 267, PGS. 454-67	14-SEP-68
SS #4 BLK 1 LOT 8	1.098	FEE-SIMPLE OWNERSHIP	SALINA AIRPORT AUTHORITY (SAA)	AIRPORT	GSA QUIT CLAIM DEED	BK. 267, PGS. 454-67	14-SEP-68
SS #4 BLK 1 LOT 9	1.190	FEE-SIMPLE OWNERSHIP	SALINA AIRPORT AUTHORITY (SAA)	AIRPORT	GSA QUIT CLAIM DEED	BK. 267, PGS. 454-67	14-SEP-68
SS #4 BLK 1 LOT 10	1.243	FEE-SIMPLE OWNERSHIP	SALINA AIRPORT AUTHORITY (SAA)	AIRPORT	GSA QUIT CLAIM DEED	BK. 267, PGS. 454-67	14-SEP-68
SS #4 BLK 1 LOT 11	1.099	FEE-SIMPLE OWNERSHIP	SALINA AIRPORT AUTHORITY (SAA)	AIRPORT	GSA QUIT CLAIM DEED	BK. 267, PGS. 454-67	14-SEP-68
SS #4 BLK 1 LOT 12	0.847	FEE-SIMPLE OWNERSHIP	SALINA AIRPORT AUTHORITY (SAA)	AIRPORT	GSA QUIT CLAIM DEED	BK. 267, PGS. 454-67	14-SEP-68
SS #4 BLK 1 LOT 13	21.920	FEE-SIMPLE OWNERSHIP	SALINA AIRPORT AUTHORITY (SAA)	AIRPORT	GSA QUIT CLAIM DEED	BK. 267, PGS. 454-67	14-SEP-68
SS #4 BLK 1 LOT 14	6.582	FEE-SIMPLE OWNERSHIP	SALINA AIRPORT AUTHORITY (SAA)	AIRPORT	GSA QUIT CLAIM DEED	BK. 267, PGS. 454-67	14-SEP-68
SS #5 BLK 4 LOT 1	0.888	FEE-SIMPLE OWNERSHIP	SALINA AIRPORT AUTHORITY (SAA)	AIRPORT	GSA QUIT CLAIM DEED	BK. 267, PGS. 454-67	14-SEP-68
SS #5 BLK 4 LOT 2	1.394	FEE-SIMPLE OWNERSHIP	SALINA AIRPORT AUTHORITY (SAA)	AIRPORT	GSA QUIT CLAIM DEED	BK. 267, PGS. 454-67	14-SEP-68
SS #5 BLK 4 LOT 3	43.268	FEE-SIMPLE OWNERSHIP	SALINA AIRPORT AUTHORITY (SAA)	AIRPORT	GSA QUIT CLAIM DEED	BK. 267, PGS. 454-67	14-SEP-68
SS #5 BLK 4 LOT 17	1.083	FEE-SIMPLE OWNERSHIP	SALINA AIRPORT AUTHORITY (SAA)	AIRPORT	GSA QUIT CLAIM DEED	BK. 267, PGS. 454-67	14-SEP-68
SS #5 BLK 5 LOT 1	5.731	FEE-SIMPLE OWNERSHIP	SALINA AIRPORT AUTHORITY (SAA)	AIRPORT	GSA QUIT CLAIM DEED	BK. 267, PGS. 454-67	14-SEP-68
SS #5 BLK 5 LOT 3	0.881	FEE-SIMPLE OWNERSHIP	SALINA AIRPORT AUTHORITY (SAA)	AIRPORT	GSA QUIT CLAIM DEED	BK. 267, PGS. 454-67	14-SEP-68
SS #5 BLK 5 LOT 4	0.712	FEE-SIMPLE OWNERSHIP	SALINA AIRPORT AUTHORITY (SAA)	AIRPORT	GSA QUIT CLAIM DEED	BK. 267, PGS. 454-67	14-SEP-68
SS #5 BLK 5 LOT 5	0.848	FEE-SIMPLE OWNERSHIP	SALINA AIRPORT AUTHORITY (SAA)	AIRPORT	GSA QUIT CLAIM DEED	BK. 267, PGS. 454-67	14-SEP-68
SS #5 BLK 5 LOT 7	3.707	FEE-SIMPLE OWNERSHIP	SALINA AIRPORT AUTHORITY (SAA)	AIRPORT	GSA QUIT CLAIM DEED	BK. 267, PGS. 454-67	14-SEP-68
SS #5 BLK 5 LOT 13	10.517	FEE-SIMPLE OWNERSHIP	SALINA AIRPORT AUTHORITY (SAA)	AIRPORT	GSA QUIT CLAIM DEED	BK. 267, PGS. 454-67	14-SEP-68
SS #5 BLK 5 LOT 16	3.615	FEE-SIMPLE OWNERSHIP	SALINA AIRPORT AUTHORITY (SAA)	AIRPORT	GSA QUIT CLAIM DEED	BK. 267, PGS. 454-67	14-SEP-68
SS #5 BLK 5 LOT 20	1.068	FEE-SIMPLE OWNERSHIP	SALINA AIRPORT AUTHORITY (SAA)	AIRPORT	GSA QUIT CLAIM DEED	BK. 267, PGS. 454-67	14-SEP-68
SS #5 BLK 5 LOT 21	4.663	FEE-SIMPLE OWNERSHIP	SALINA AIRPORT AUTHORITY (SAA)	AIRPORT	GSA QUIT CLAIM DEED	BK. 267, PGS. 454-67	14-SEP-68
SS #5 BLK 5 LOT 22	0.856	FEE-SIMPLE OWNERSHIP	SALINA AIRPORT AUTHORITY (SAA)	AIRPORT	GSA QUIT CLAIM DEED	BK. 267, PGS. 454-67	14-SEP-68
SS #5 BLK 5 LOT 23	0.672	FEE-SIMPLE OWNERSHIP	SALINA AIRPORT AUTHORITY (SAA)	AIRPORT	GSA QUIT CLAIM DEED	BK. 267, PGS. 454-67	14-SEP-68
SS #5 BLK 5 LOT 24	2.985	FEE-SIMPLE OWNERSHIP	SALINA AIRPORT AUTHORITY (SAA)	AIRPORT	GSA QUIT CLAIM DEED	BK. 267, PGS. 454-67	14-SEP-68
SS #5 BLK 5 LOT 25	1.187	FEE-SIMPLE OWNERSHIP	SALINA AIRPORT AUTHORITY (SAA)	AIRPORT	GSA QUIT CLAIM DEED	BK. 267, PGS. 454-67	14-SEP-68
SS #5 BLK 5 LOT 26	1.615	FEE-SIMPLE OWNERSHIP	SALINA AIRPORT AUTHORITY (SAA)	AIRPORT	GSA QUIT CLAIM DEED	BK. 267, PGS. 454-67	14-SEP-68
SS #5 BLK 16 LOT 1	0.598	FEE-SIMPLE OWNERSHIP	SALINA AIRPORT AUTHORITY (SAA)	AIRPORT	GSA QUIT CLAIM DEED	BK. 267, PGS. 454-67	14-SEP-68
SS #5 BLK 16 LOT 2	4.616	FEE-SIMPLE OWNERSHIP	SALINA AIRPORT AUTHORITY (SAA)	AIRPORT	GSA QUIT CLAIM DEED	BK. 267, PGS. 454-67	14-SEP-68
SS #5 BLK 16 LOT 3	1.268	FEE-SIMPLE OWNERSHIP	SALINA AIRPORT AUTHORITY (SAA)	AIRPORT	GSA QUIT CLAIM DEED	BK. 267, PGS. 454-67	14-SEP-68
SS #5 BLK 16 LOT 4	2.690	FEE-SIMPLE OWNERSHIP	SALINA AIRPORT AUTHORITY (SAA)	AIRPORT	GSA QUIT CLAIM DEED	BK. 267, PGS. 454-67	14-SEP-68
SS #5 BLK 16 LOT 5	4.562	FEE-SIMPLE OWNERSHIP	SALINA AIRPORT AUTHORITY (SAA)	AIRPORT	GSA QUIT CLAIM DEED	BK. 267, PGS. 454-67	14-SEP-68
SS #6 BLK 1 LOT 1	33.526	FEE-SIMPLE OWNERSHIP	SALINA AIRPORT AUTHORITY (SAA)	AIRPORT	GSA QUIT CLAIM DEED	BK. 267, PGS. 454-67	14-SEP-68
SS #6 BLK 1 LOT 2	27.781	FEE-SIMPLE OWNERSHIP	SALINA AIRPORT AUTHORITY (SAA)	AIRPORT	GSA QUIT CLAIM DEED	BK. 267, PGS. 454-67	14-SEP-68
SS #6 BLK 1 LOT 3	21.143	FEE-SIMPLE OWNERSHIP	SALINA AIRPORT AUTHORITY (SAA)	AIRPORT	GSA QUIT CLAIM DEED	BK. 267, PGS. 454-67	14-SEP-68
SS #6 BLK 1 LOT 4	24.321	FEE-SIMPLE OWNERSHIP	SALINA AIRPORT AUTHORITY (SAA)	AIRPORT	GSA QUIT CLAIM DEED	BK. 267, PGS. 454-67	14-SEP-68
SS #6 BLK 1 LOT 5	18.108	FEE-SIMPLE OWNERSHIP	SALINA AIRPORT AUTHORITY (SAA)	AIRPORT	GSA QUIT CLAIM DEED	BK. 267, PGS. 454-67	14-SEP-68
SS #6 BLK 1 LOT 6	36.843	FEE-SIMPLE OWNERSHIP	SALINA AIRPORT AUTHORITY (SAA)	AIRPORT	GSA QUIT CLAIM DEED	BK. 267, PGS. 454-67	14-SEP-68
ACRES (PLATTED)	359.979						
GRAND TOTAL ACREAGE	2,861.901						

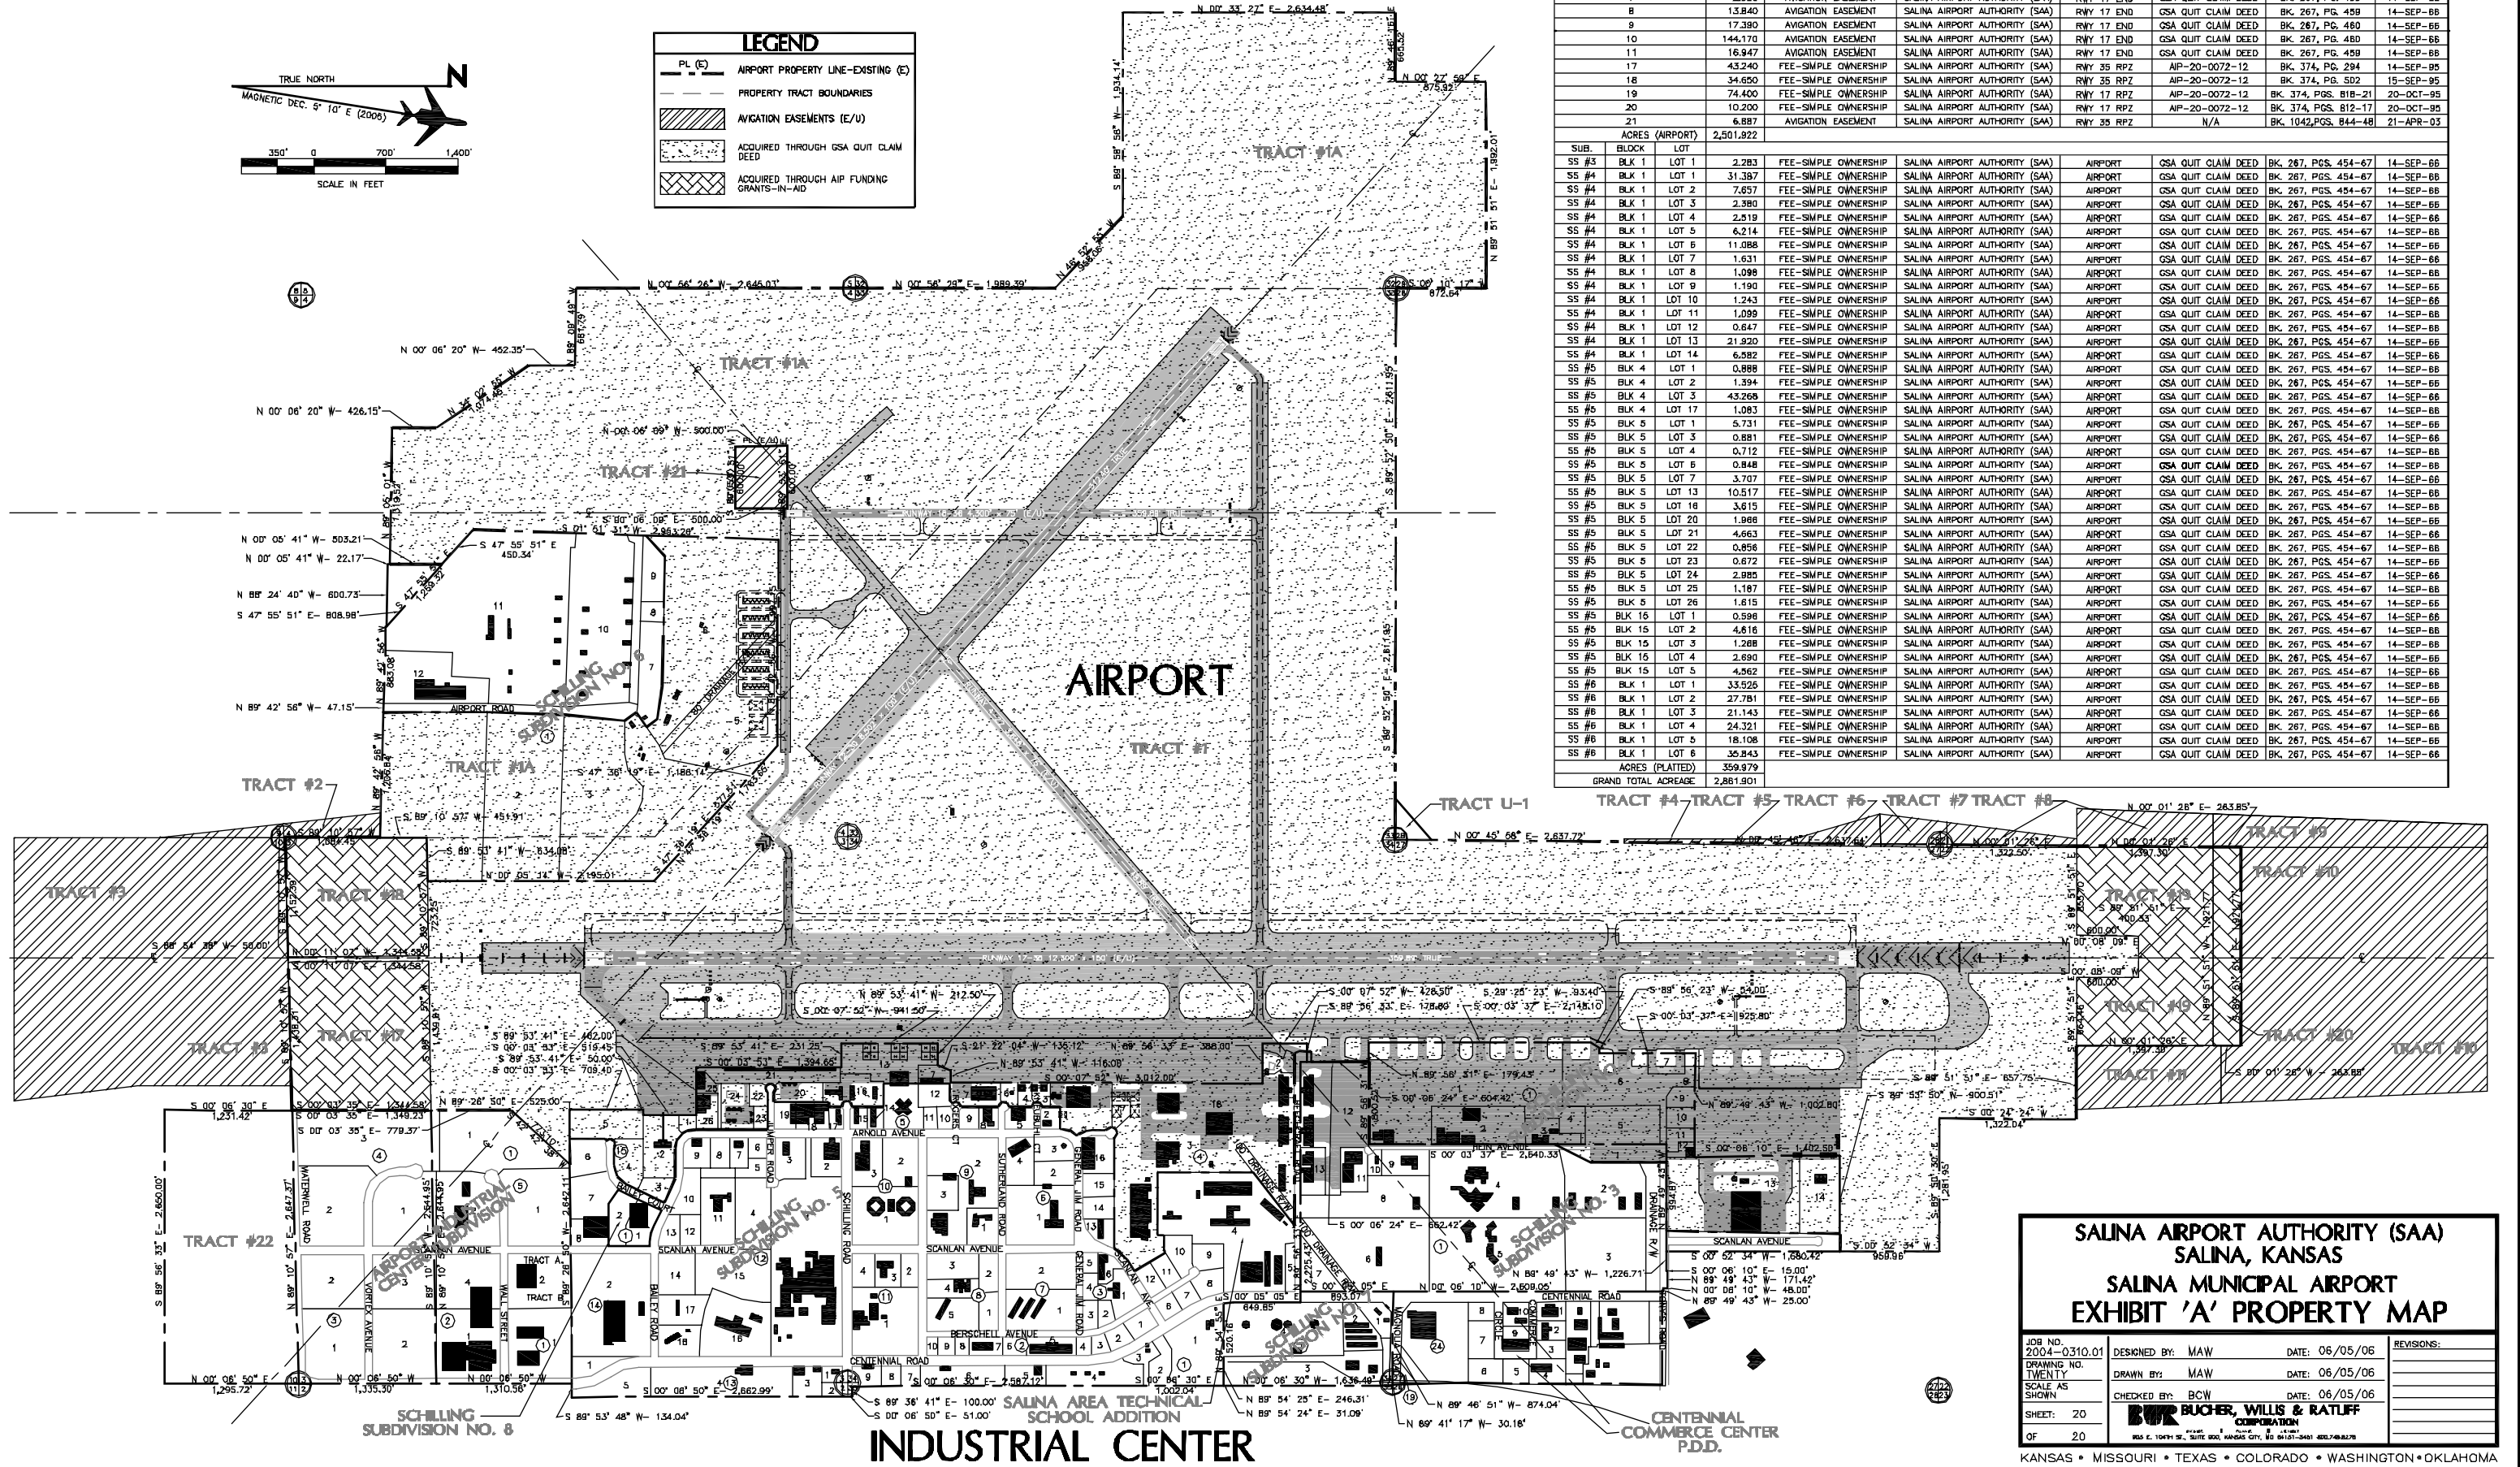

**SALINA AIRPORT AUTHORITY (SAA)
SALINA, KANSAS**

**SALINA MUNICIPAL AIRPORT
EXHIBIT 'A' PROPERTY MAP**

JOB NO. 2004-0310.01	DESIGNED BY: MAW	DATE: 06/05/06	REVISIONS:
DRAWING NO. TWENTY	DRAWN BY: MAW	DATE: 06/05/06	
SCALE AS SHOWN	CHECKED BY: BCW	DATE: 06/05/06	
SHEET: 20	BUCHER, WILLIS & RATLIFF CORPORATION		

185 E. 10TH ST., SUITE 200, HANCOCK CITY, MO 64110-3401 816.782.8278

KANSAS • MISSOURI • TEXAS • COLORADO • WASHINGTON • OKLAHOMA