


CITY OF SALINA & SALINE COUNTY AIRPORT ZONING DISTRICT DRAWING

ZONING LEGEND	
A-1	AGRICULTURAL
PC-5	PLANNED DEVELOPMENT DISTRICT: SERVICE COMMERCIAL
I-1	INDUSTRIAL PARK
I-2	LIGHT INDUSTRIAL
I-3	HEAVY INDUSTRIAL
PDD	PLANNED DEVELOPMENT DISTRICTS
R-3	MULTIPLE-FAMILY RESIDENTIAL
U	UNIVERSITY
—	ZONING DISTRICT BOUNDARIES (E/U)
- - -	ZONING DISTRICT BOUNDARIES (U)

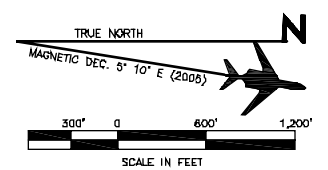


AIRPORT ZONING ORDINANCES/STATUTES

THE CITY OF SALINA ADOPTED THE SALINA MUNICIPAL AIRPORT ZONING ORDINANCE (ORD. NO. 92-9534, SECT. 1, 9-21-92), WHILE SALINE COUNTY ALSO ADOPTED THE APPENDIX A-ZONING AND MASTER PLAN RESOLUTION ORDINANCE (AMENDMENT NO. 1, 12-10-91, RES. NO. 1254-4, 9-14-93) BASED UPON FAR PART 77 TO REGULATE AND RESTRICT THE HEIGHT OF STRUCTURES, OBSTRUCTIONS, AND OBJECTS OF NATURAL GROWTH, TO ASSURE THE RIGHT-OF-FLIGHT OF AIRCRAFT, AND TO REGULATE THE LAND USES ADJACENT TO AND IN THE VICINITY OF THE SALINA MUNICIPAL AIRPORT.

APPENDIX A- ZONING AND MASTER PLAN RESOLUTION

THE FOLLOWING SECTIONS ARE WITHIN THE FLIGHT PATH OF THE SALINA AIRPORT AND ALL CONSTRUCTION AND DEVELOPMENT IS SUBJECT TO CONDITIONAL USE: SECTIONS 21, 22, 28, 29, 32, TOWNSHIP 14 SOUTH, RANGE 3 WEST, AND SECTIONS 2, 3, 4, 5 AND 10, TOWNSHIP 15 SOUTH, RANGE 3 WEST.

WHERE A USE OR BUILDING IS NOT AUTHORIZED OR WHERE AMBIGUITY EXISTS, SAID USES OR BUILDING MAY BE AUTHORIZED BY CONDITIONAL USE PERMIT IN ACCORDANCE WITH SECTION 13.05 [13.06]. (AMEND. NO. 1, 12-10-91; RES. NO. 1254-6, 2-14-95; AMEND. 1254-17, 6-20-00; AMEND. 1254-19, 11-28-00)

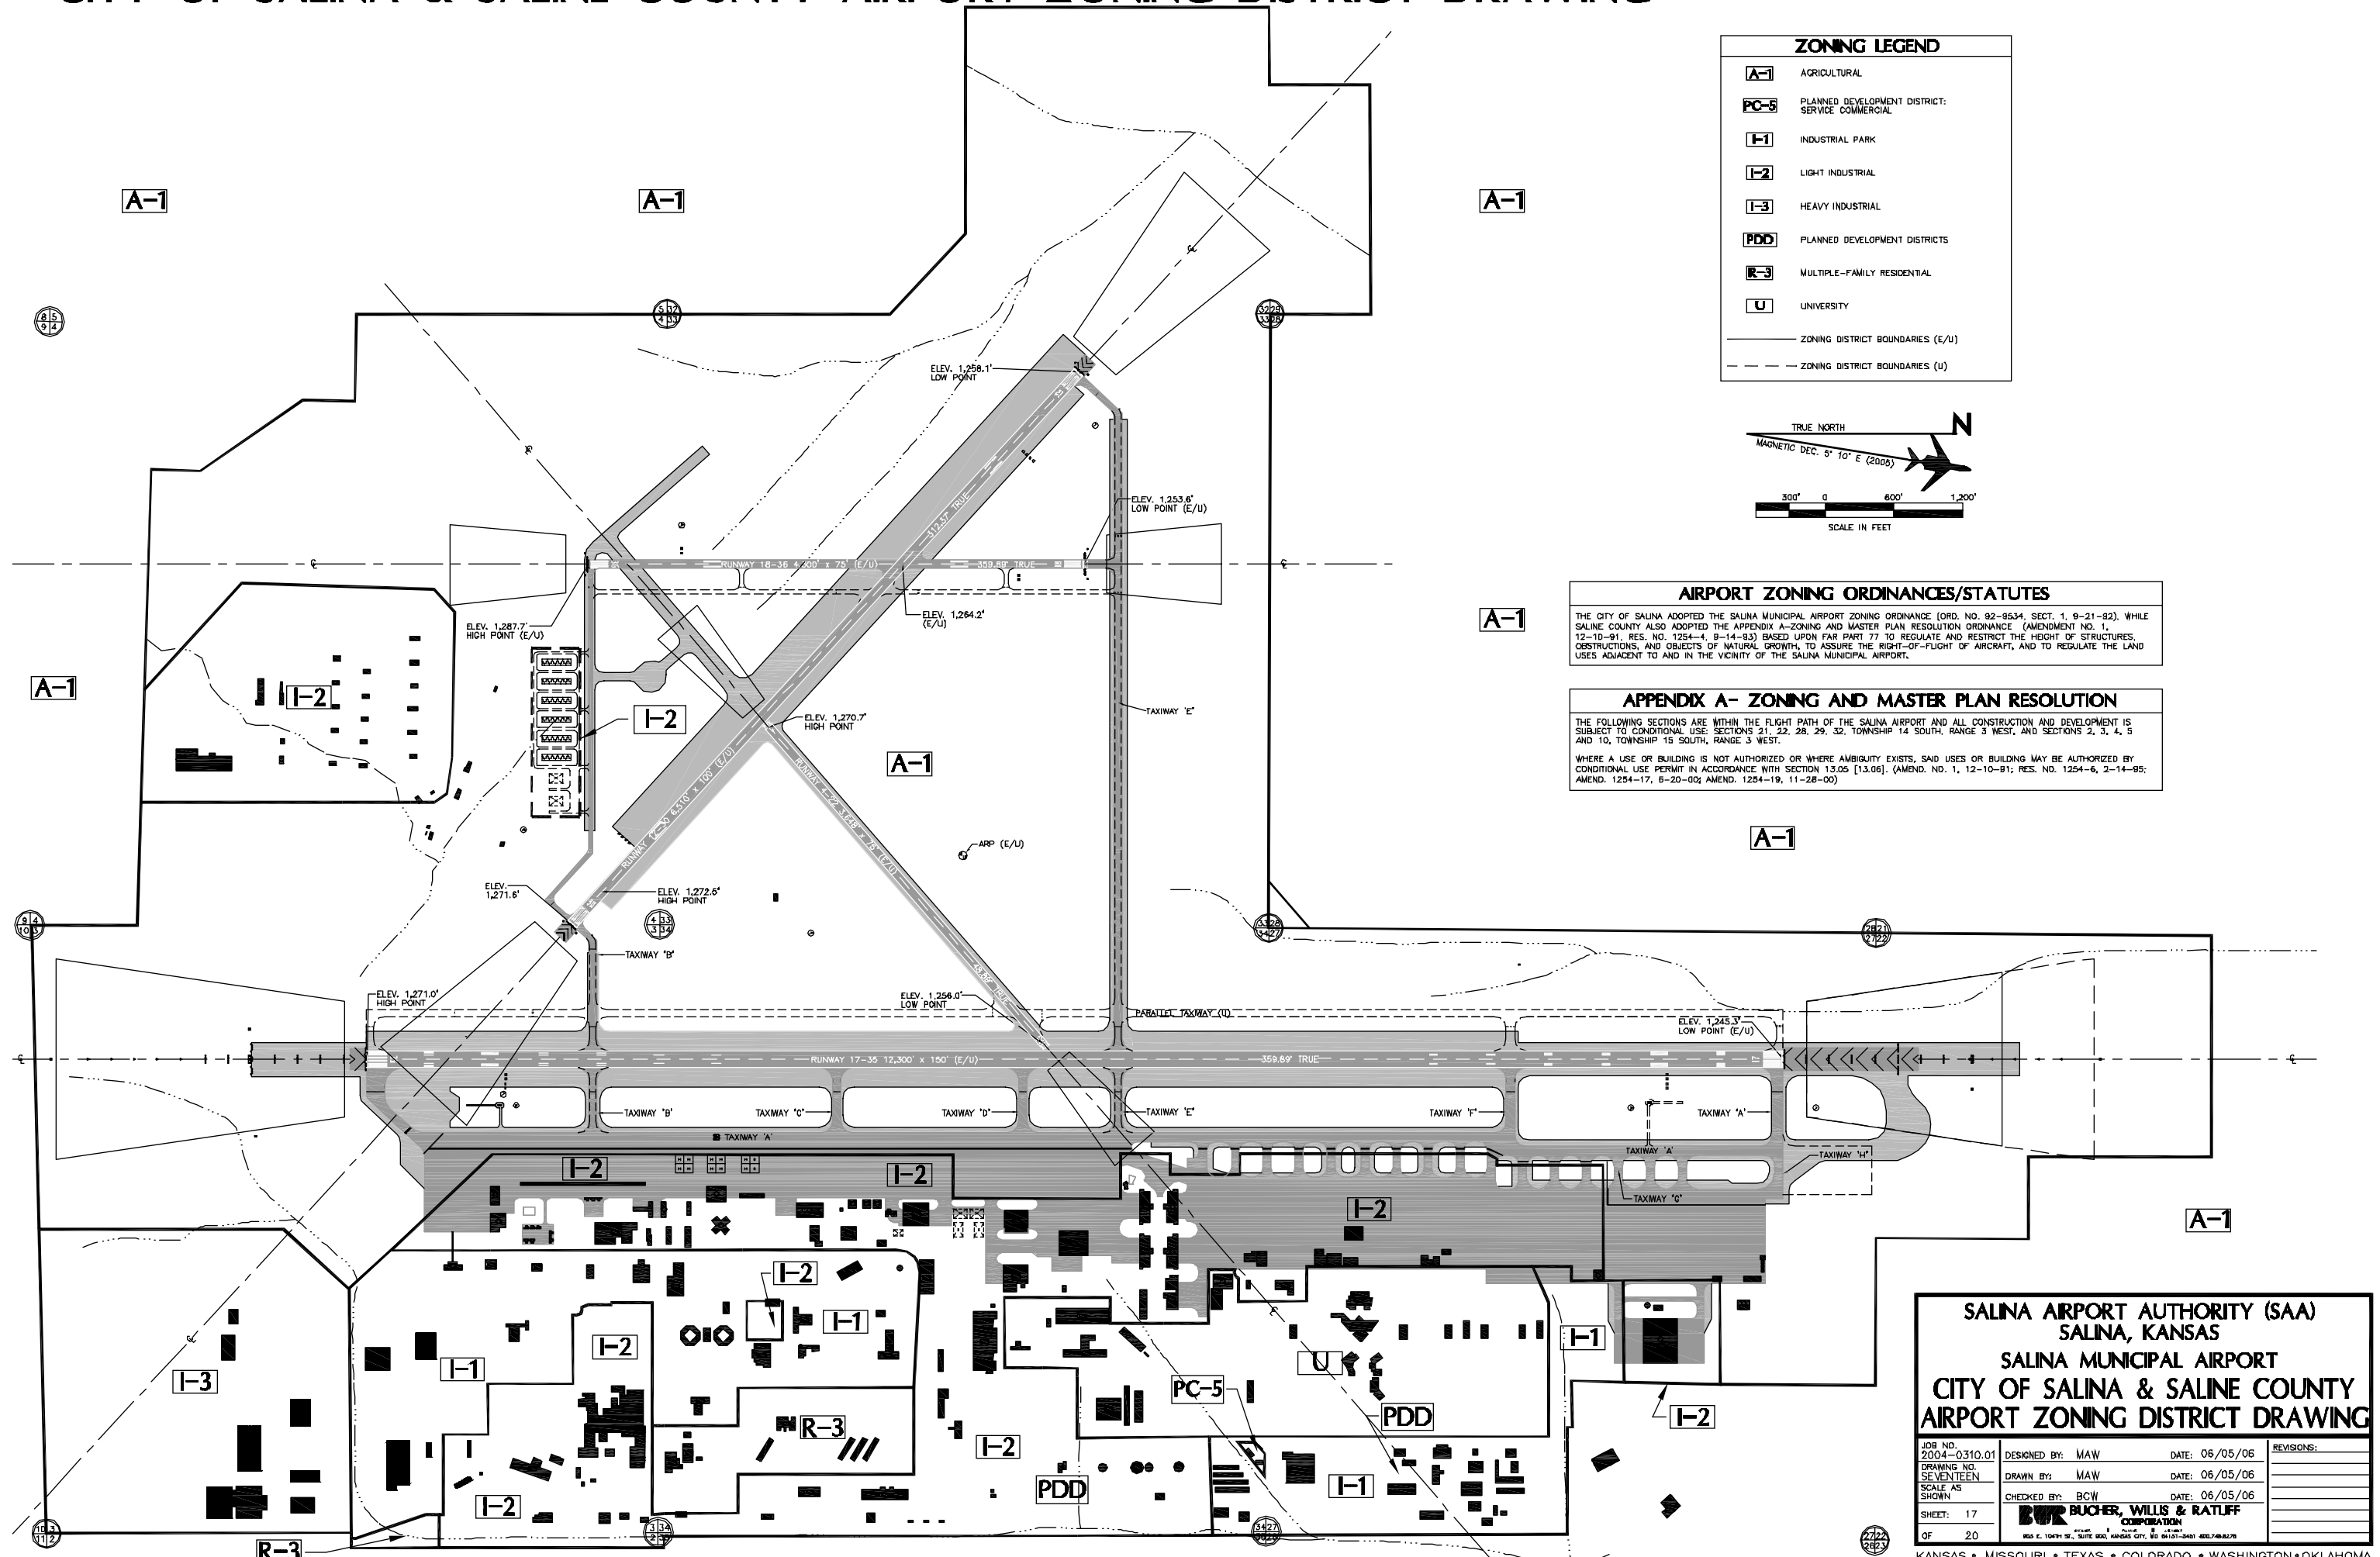

SALINA AIRPORT AUTHORITY (SAA)
SALINA, KANSAS
SALINA MUNICIPAL AIRPORT
CITY OF SALINA & SALINE COUNTY
AIRPORT ZONING DISTRICT DRAWING

JOB NO. 2004-0310.01	DESIGNED BY: MAW	DATE: 06/05/06	REVISIONS:
DRAWING NO. SEVENTEEN	DRAWN BY: MAW	DATE: 06/05/06	
SCALE AS SHOWN	CHECKED BY: BCW	DATE: 06/05/06	
SHEET: 17	BUCHER, WILLIS & RATLIFF CORPORATION 805 E. 104TH ST., SUITE 200, HAWKSBURG, MO 64111-5441 816.788.8278		
OF 20			

KANSAS • MISSOURI • TEXAS • COLORADO • WASHINGTON • OKLAHOMA